



\\OEG-HDC02\AutocAD\16-009-32\Drawings\Exhibits\SANITARY TELEVISIONING MAP SEC 1-8 PHASE II (04252023).dwg May 30, 2023-3:57pm

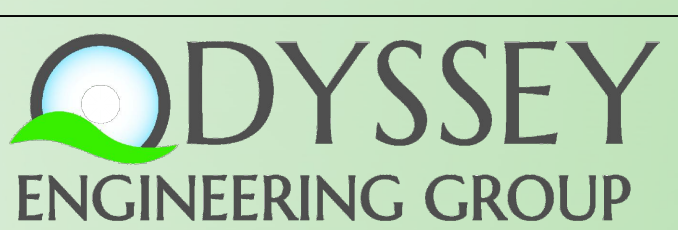

2500 Tanglewilde Street, Suite 300  
Houston, Texas 77063  
t: 281.306.0240 | www.odysseyeg.com  
TBPE No. F-17637

**FORT BEND COUNTY M.U.D. No. 162**  
**SUNRISE MEADOWS**

**TELEVISIONING AERIAL MAP**

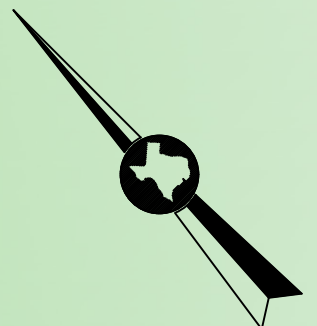

MAY 2023


DISCLAIMER: NO WARRANTY OR REPRESENTATION OF INTENDED USE DESIGN OR PROPOSED IMPROVEMENTS ARE MADE HEREIN. ALL PLANS FOR LAND OR FACILITIES ARE SUBJECT TO CHANGE WITHOUT NOTICE.

LEGEND

-  8" SANITARY SEWER MANHOLES
-  15" SANITARY SEWER MANHOLES

TOTAL LINEAR FEET

65 L.F. 8" SANITARY SEWER  
 1600 L.F. 15" SANITARY SEWER

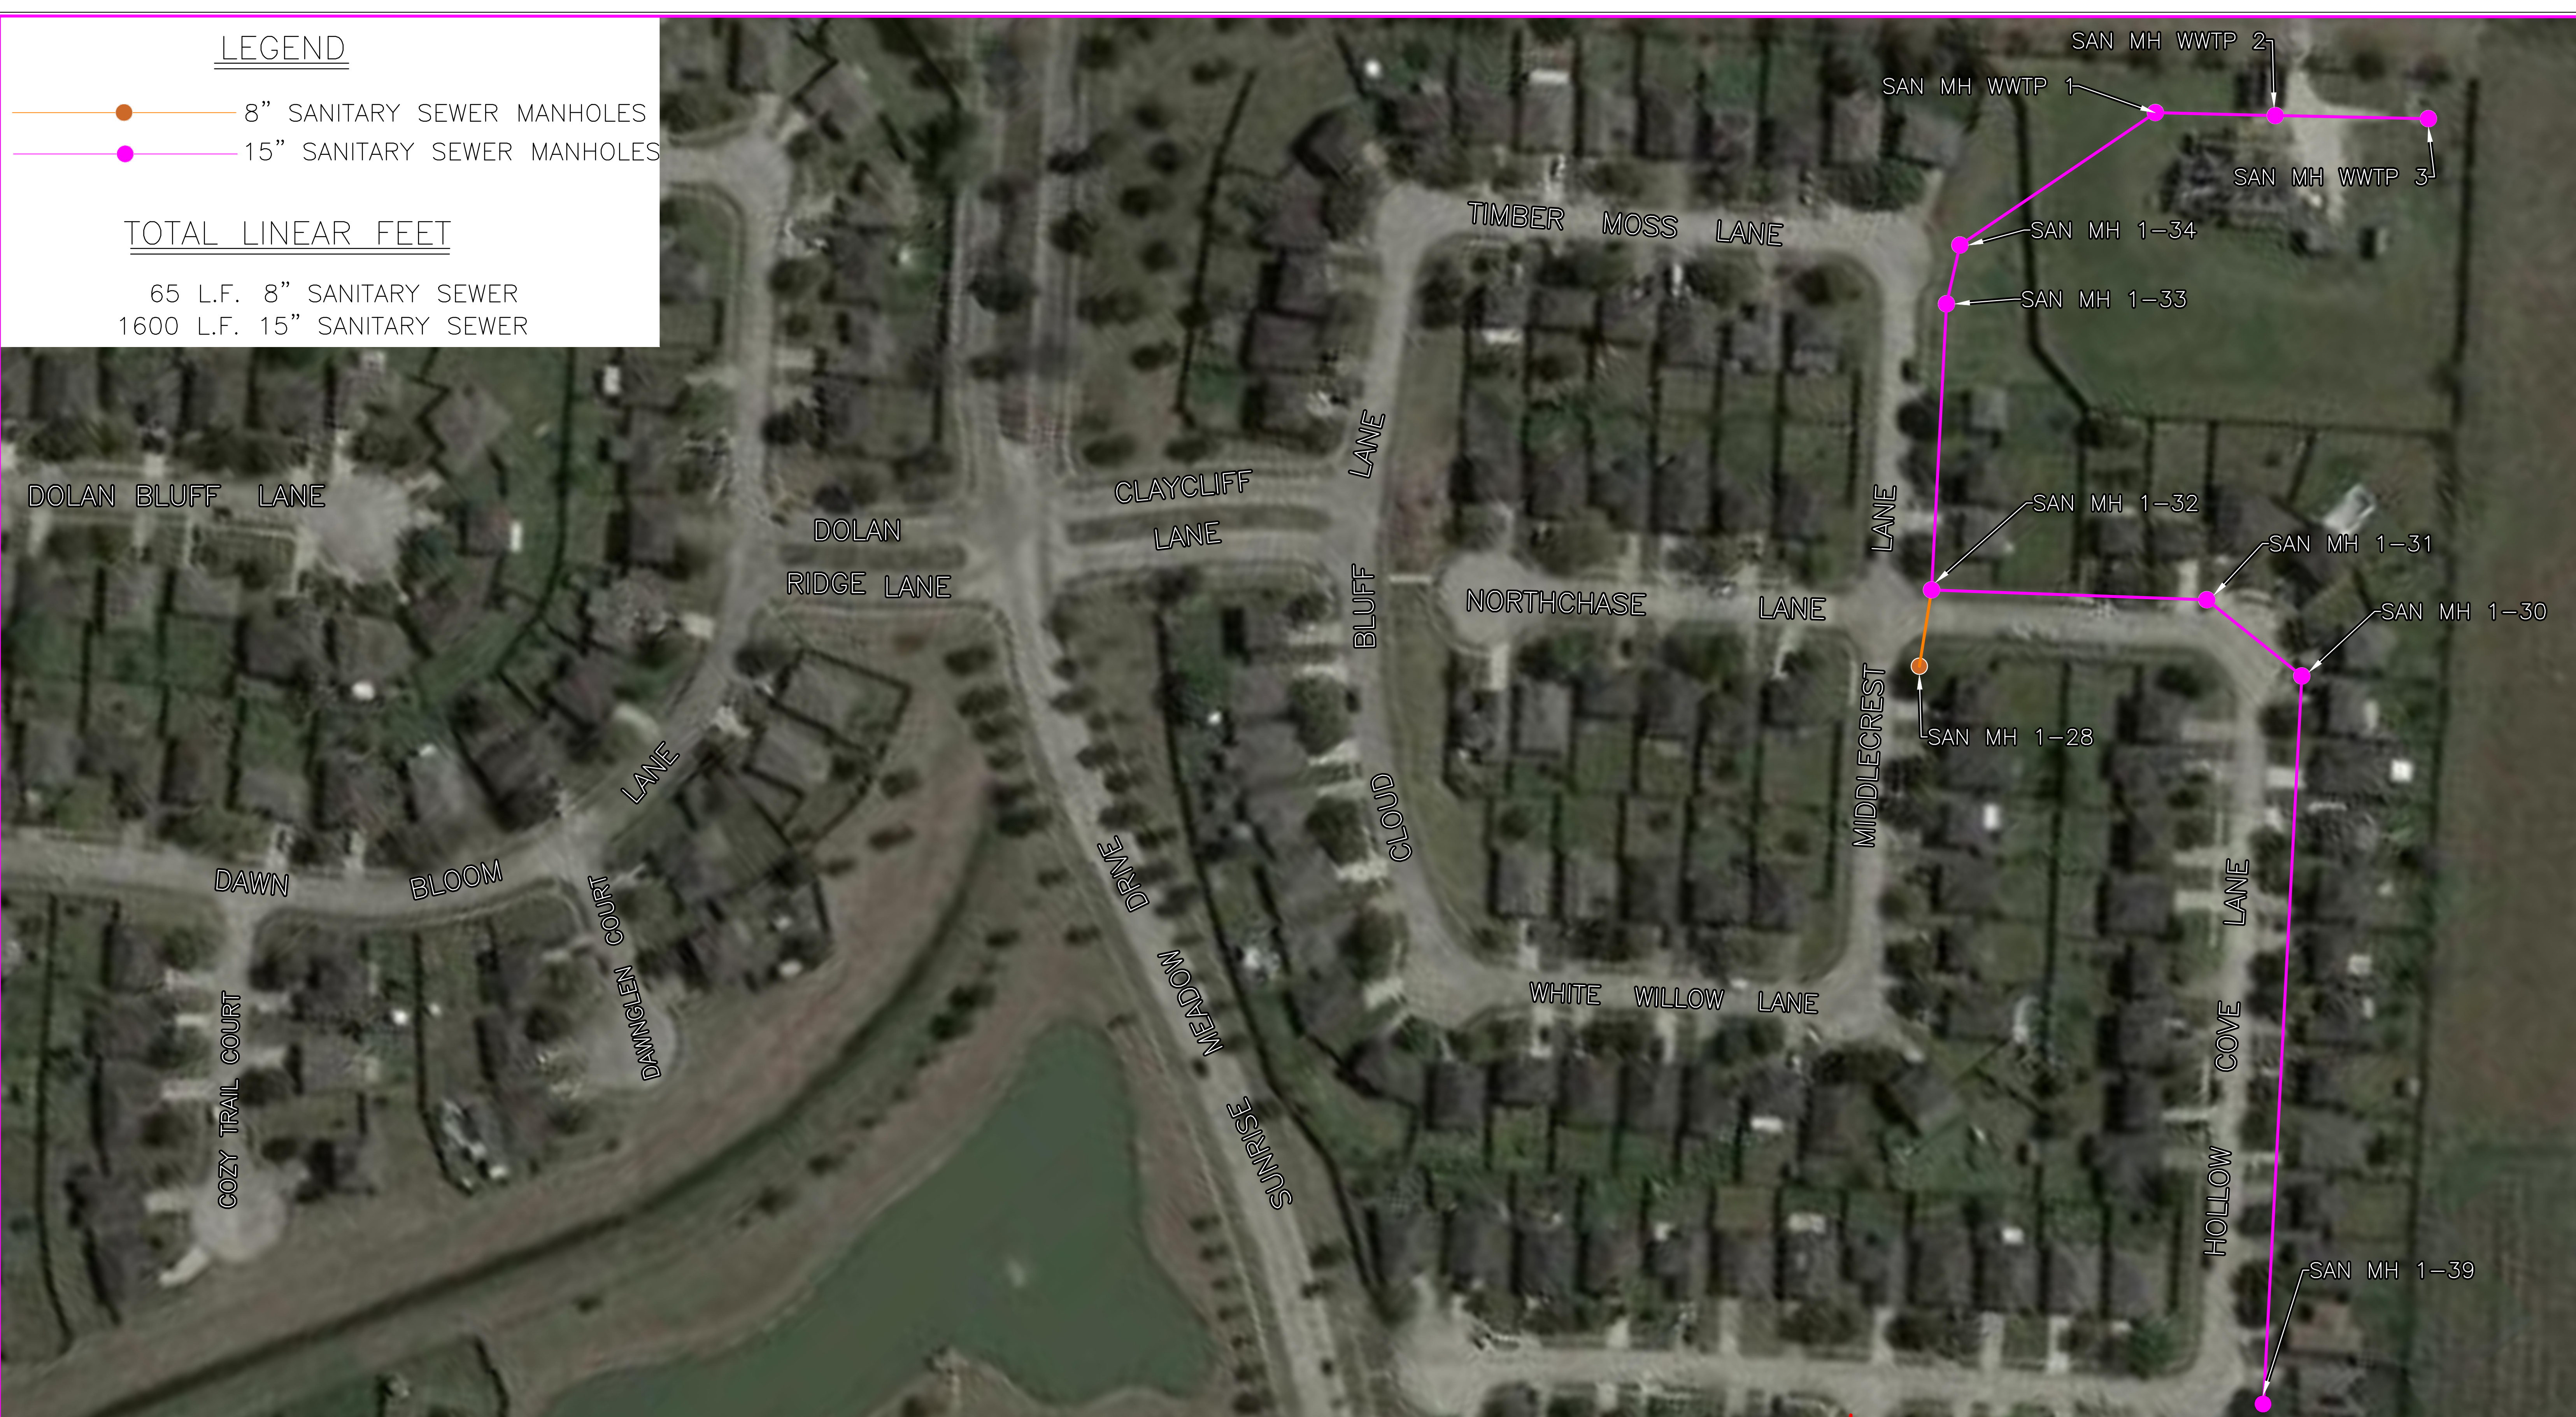

FORT BEND COUNTY M.U.D. No. 162  
 SANITARY SEWER CLEANING AND TELEVISIONING PHASE II


**TELEVISIONING MAP - SHEET 1 OF 2**



2500 Tanglewilde Street, Suite 300  
 Houston, Texas 77063  
 t: 281.306.0240 | www.odysseyeg.com  
 TBPE No. F-17637

DISCLAIMER: NO WARRANTY OR REPRESENTATION OF INTENDED USE DESIGN OR PROPOSED IMPROVEMENTS ARE MADE HEREIN. ALL PLANS FOR LAND OR FACILITIES ARE SUBJECT TO CHANGE WITHOUT NOTICE.

MAY 2023

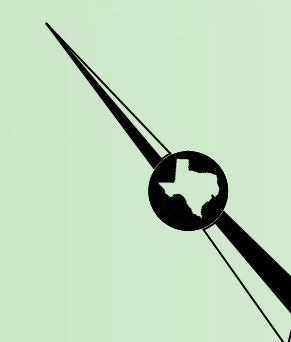


\\06G-HDC02\AutocAD\16-009-32\Drawings\Exhibits\SANITARY TELEVISIONING MAP SEC 1-8 PHASE II (04252023).dwg May 30, 2023 - 3:57pm

**LEGEND**

- 8" SANITARY SEWER MANHOLES
- 10" SANITARY SEWER MANHOLES
- 15" SANITARY SEWER MANHOLES

**TOTAL LINEAR FEET**

5790 L.F. 8" SANITARY SEWER  
245 L.F. 10" SANITARY SEWER  
610 L.F. 15" SANITARY SEWER

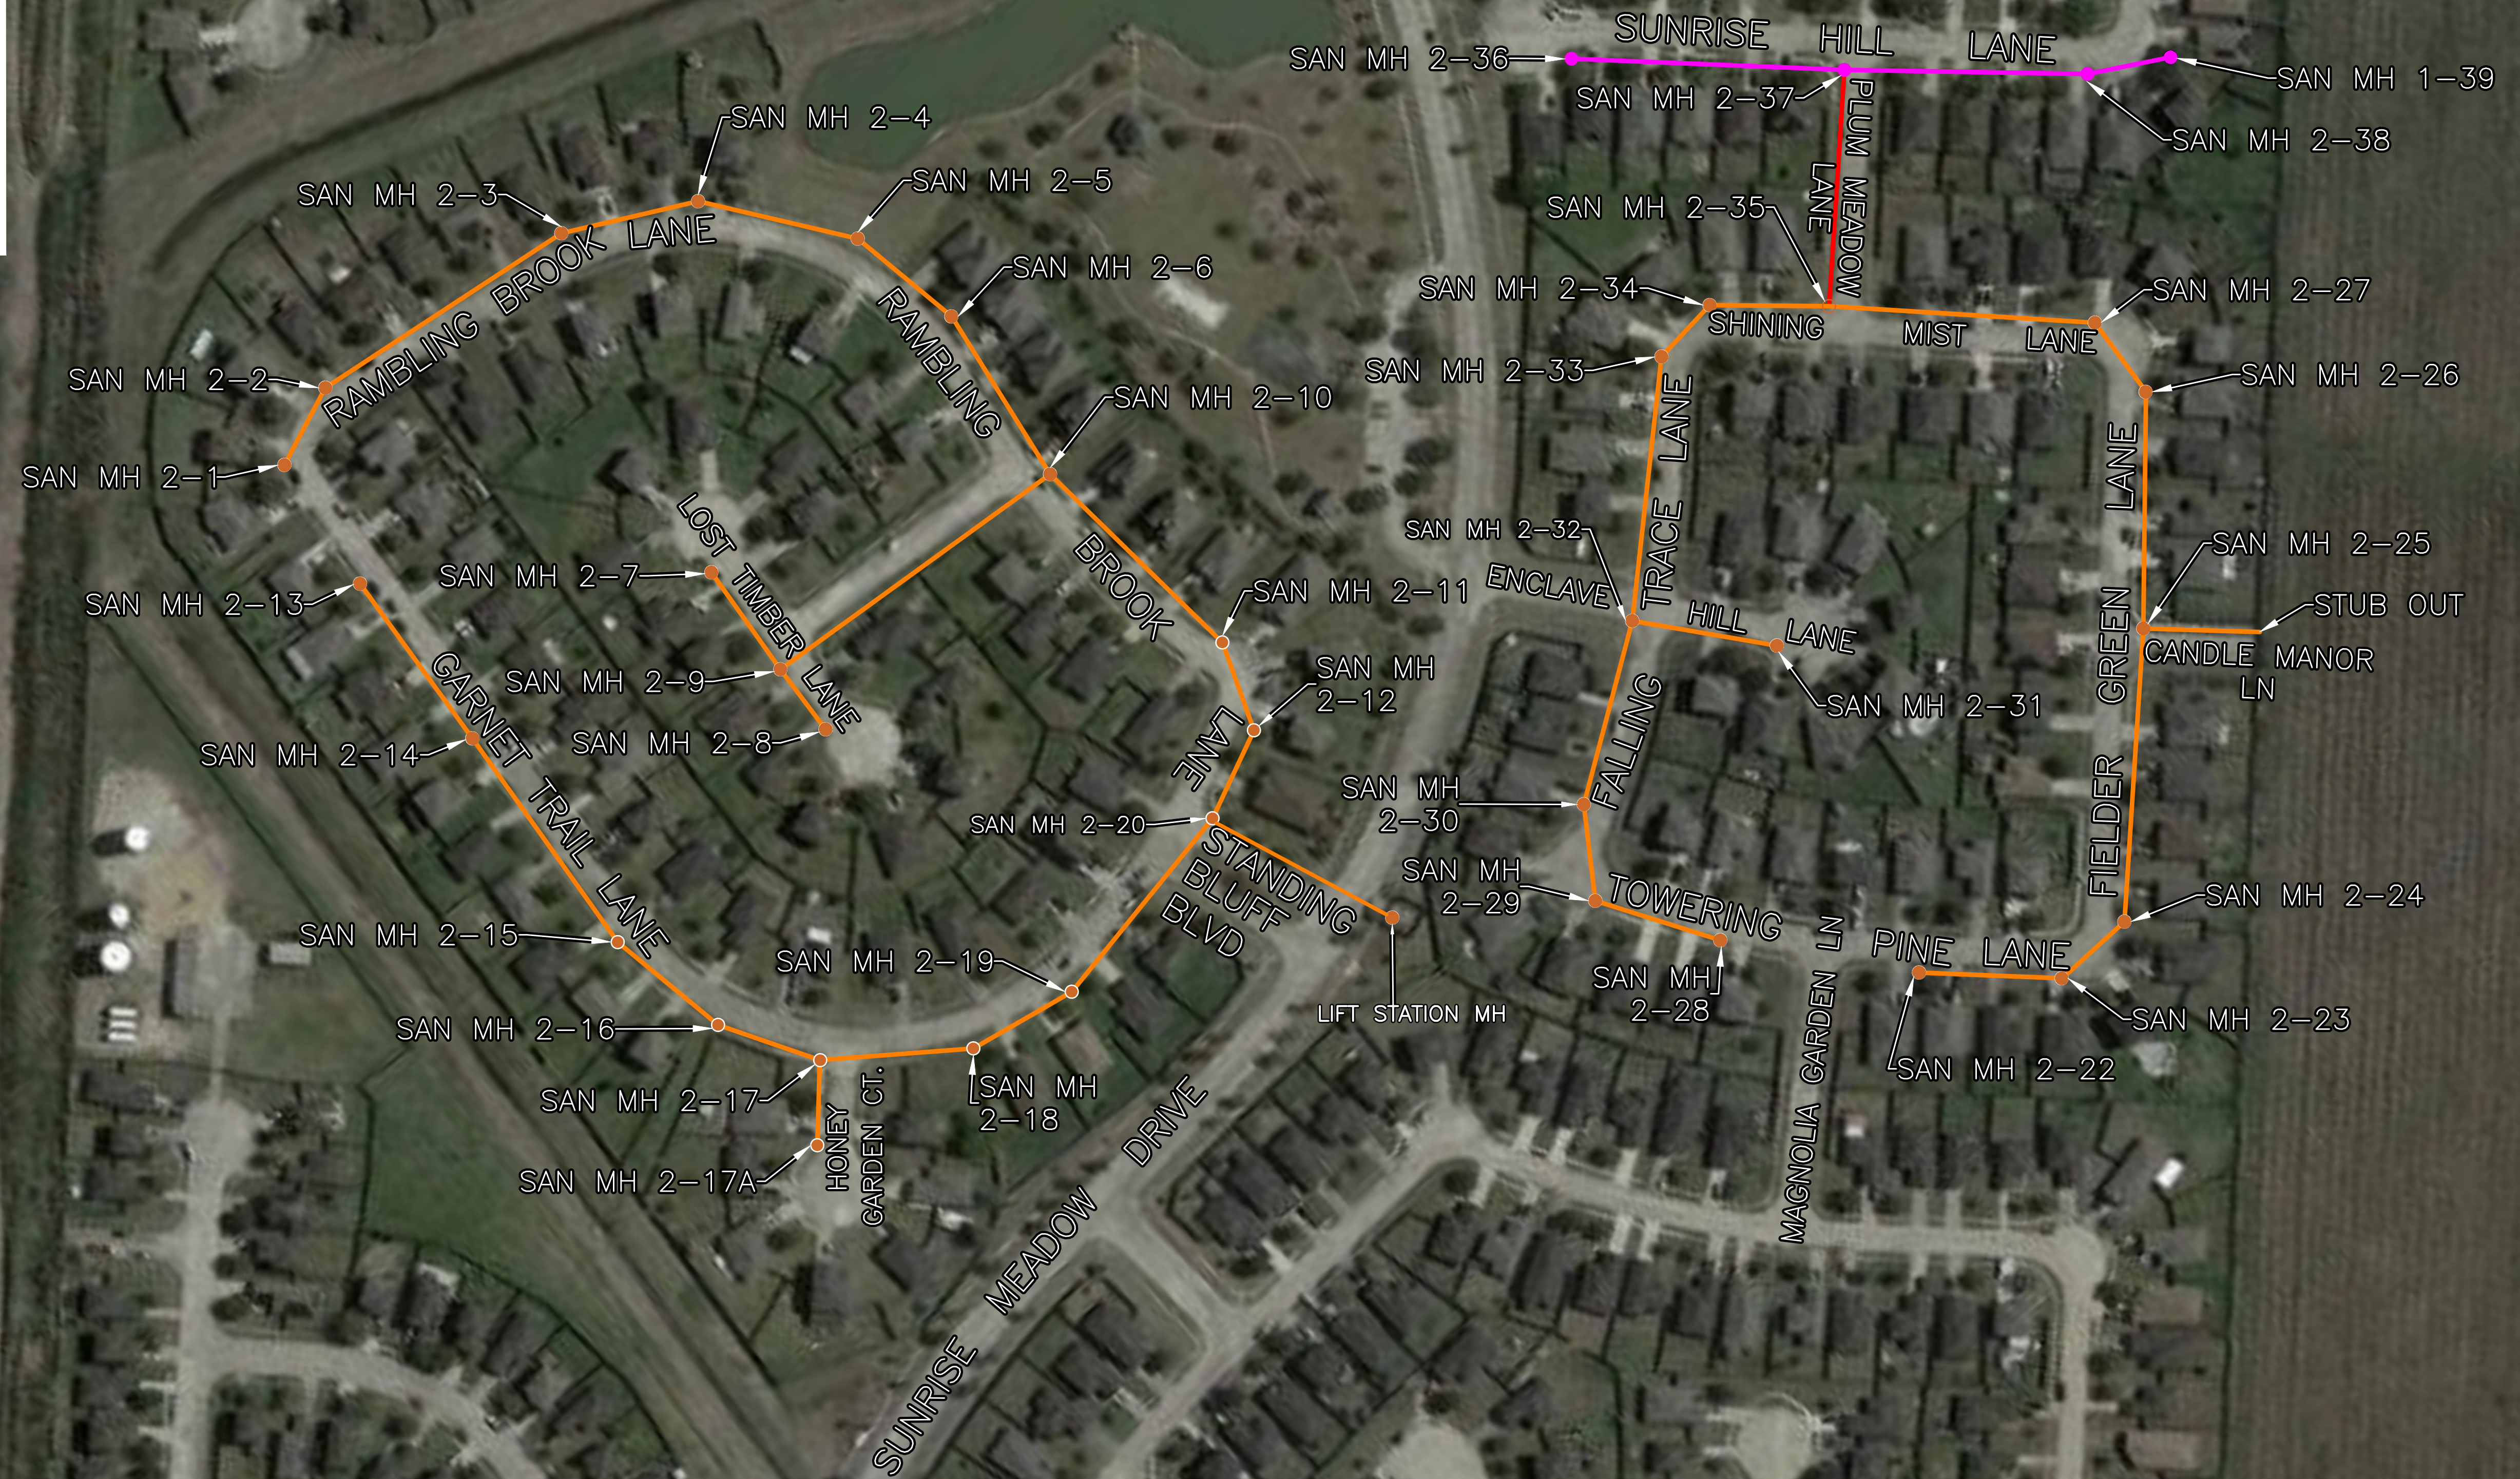

**FORT BEND COUNTY M.U.D. NO. 162  
SANITARY SEWER CLEANING AND TELEVISIONING PHASE II**

**TELEVISIONING MAP - SHEET 2 OF 2**



2500 Tanglewilde Street, Suite 300  
Houston, Texas 77063  
t: 281.306.0240 | www.odysseyeg.com  
TBPE No. F-17637

DISCLAIMER: NO WARRANTY OR REPRESENTATION OF INTENDED USE DESIGN OR PROPOSED IMPROVEMENTS ARE MADE HEREIN. ALL PLANS FOR LAND OR FACILITIES ARE SUBJECT TO CHANGE WITHOUT NOTICE.

MAY 2023

